

Distributed by:

**JAMECO**<sup>®</sup>  
ELECTRONICS


**www.Jameco.com ♦ 1-800-831-4242**

The content and copyrights of the attached  
material are the property of its owner.

Jameco Part Number 741634


DO NOT SCALE

DIMENSIONS IN MM.

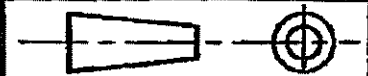

C.A.D. FILE CODE  
S. C154718.AD

PART NUMBER	MATERIAL	FINISH	REELING	LOOSE PIECE (REF. ONLY)
154718-1	BRASS	NONE	STANDARD	341002-1
154718-2	PHOS. BRONZE	NONE	STANDARD	341002-2
154718-3	BRASS	TIN	STANDARD	341002-3
154718-4	PHOS. BRONZE	TIN	STANDARD	341002-4
154718-5	PHOS. BRONZE	NONE	STANDARD	341002-5
154718-6	BRASS	PRE-TIN	STANDARD	341002-6
154718-7	PHOS. BRONZE	PRE-TIN	STANDARD	341002-7
154718-8	BRASS	SILVER	STANDARD	341002-8
154718-9	BRASS	SILVER	STANDARD	341002-9
<del>1-154718-0</del>	<del>BRASS</del>	<del>PRE-TIN</del>	<del>STANDARD</del>	<del>---</del>
<del>1-154718-1</del>	<del>BRASS</del>	<del>NONE</del>	<del>REV. REEL VERSION-0</del>	<del>---</del>
<del>1-154718-2</del>	<del>PHOS. BRONZE</del>	<del>NONE</del>	<del>REV. REEL VERSION-0</del>	<del>---</del>
<del>1-154718-3</del>	<del>PHOS. BRONZE</del>	<del>PRE-TIN</del>	<del>STANDARD</del>	<del>---</del>
1-154718-4	BRASS	TIN	REV. REEL VERSION-3	---
1-154718-5	PHOS. BRONZE	TIN	REV. REEL VERSION-4	---

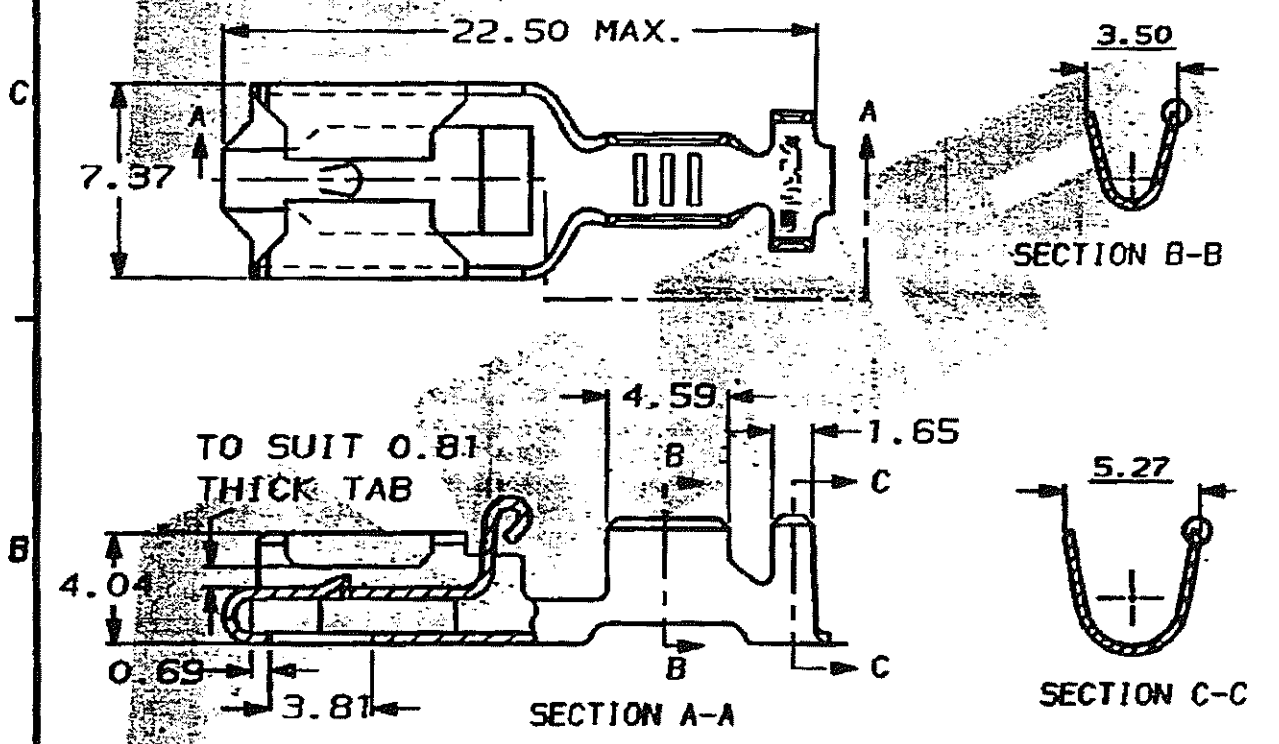

WIRE RANGE 0.7 TO 2.0mm<sup>2</sup>

INSULATION RANGE 2.4 TO 3.2mm DIA.

CUSTOMER DWG  
FOR REFERENCE ONLY

© COPYRIGHT 1974 BY AMP OF GREAT BRITAIN LTD.  
ALL INTERNATIONAL RIGHTS RESERVED. ALL PRODUCTS  
MAY BE COVERED BY BRITISH AND FOREIGN PATENTS AND/OR PATENTS PENDING.

RELEASED FOR PUBLICATION  
ORIGINAL 1974

-	-	-	-
-	-	-	-
-	-	-	-
-	-	-	-
-	-	-	-
AD	EBD0-0317-03	RS	16/9/03
AC	REDRAWN ON CAD	CSB24	27.11.91
REV	APPROVED	ECH	DATE

TOLEANCES  
UNLESS OTHERWISE  
STATED  
DEC ± 0.5  
ANGLES ± 1°

DR. D.A. BARRATT 27.11.91  
CPL. D. TERRY APP. D.A. BARRATT  
**AMP** TERMINAL HOUSE  
of Great Britain Ltd. STANMORE  
MIDDLEX.

POSITIVE LOCK RECEPTACLE

SCALE	LOC	SIZE	DWG. No.	REV	SHEET
4/1	E	A4	C154718	AD	1/1