

Distributed by:

**JAMECO<sup>®</sup>**  
**ELECTRONICS**

[www.Jameco.com](http://www.Jameco.com) ♦ 1-800-831-4242

The content and copyrights of the attached  
material are the property of its owner.

THIS DRAWING IS UNPUBLISHED. RELEASED FOR PUBLICATION, 19

© COPYRIGHT 19 BY AMP INCORPORATED, HARRISBURG, PA. ALL INTERNATIONAL RIGHTS RESERVED. AMP PRODUCTS MAY BE COVERED BY U.S. AND FOREIGN PATENTS AND/OR PATENTS PENDING.


		REVISIONS				
P	F	ZONE	LTR	DESCRIPTION	DATE	APPROVED
✓	✓		E	REDRAWN-REV. PER G-1477, G-1177, P85-0055 & P85-0056	12-18-85	Pjm
✓	✓		F	OBS. 2--3 REV. PER G-3358	4-25-88	me/ GY
✓	✓		G	REV PER G-4732	JT 7-22-88	JT
✓	✓		H	OBSOLETE 2--2 PER G-3780	JT 10/14/88	FGI
✓	✓		J	REV PER G-5411	2/24/90	DKS/ajs
✓			K	REV/0720-0032-93	LO 2/93	me

D

C

B

A

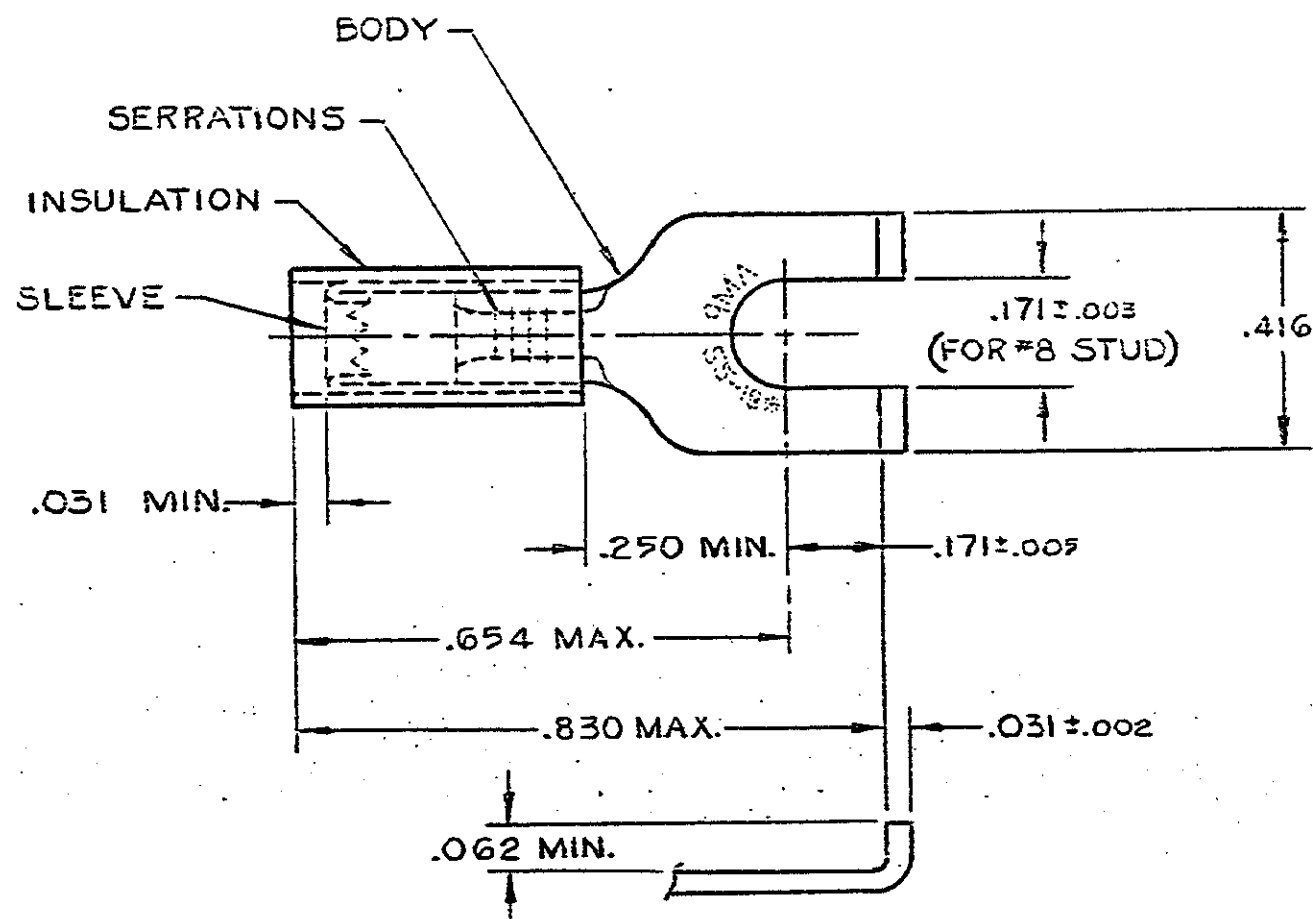

WIRE INSULATION DIA. = .105-.140

22-13 MARKING FOR MILITARY COMMERCIAL RANGE 22-16

TIN PLATE (MIL-T-10727)

Jameco Part Number 302990

OBSOLETE  
OBSOLETE

QUANTITY	DESCRIPTION	PART NO
100	LOOSE PC, BOX	8-32498-1
<del>100</del>	<del>ON TAPE, SM. BOX</del>	<del>2-32498-3</del>
<del>1000</del>	<del>ON TAPE, LS. BOX</del>	<del>2-32498-2</del>
5000	ON TAPE, REEL	2-32498-1
#	LOOSE PIECE	32498

UNLESS OTHERWISE SPECIFIED DIMENSIONS ARE IN INCHES. TOLERANCES ON: DECIMALS ±.008 ANGLES ± 90	CONTRACT NO		<b>AMP</b> AMP INCORPORATED Harrisburg, Pa.	
	DR UTA IRFB 9-19-85			
	MATERIAL INSULATION: NYLON - RED BODY & SLEEVE: COPPER (QQ-C-576)		NAME	
	FINISH BODY-SEE NOTE		WIRE TERMINAL P.I.D.G. FLANGED SPADE WIRE SIZE: 22-16	
OTHER APPD		SIZE	FSCM NO	DRAWING NO
		<b>B</b>	<b>00779</b>	<b>32498</b>
		SCALE	SHEET 1 OF 1	
		NTS		